


Bank of Tampa Ceiling Location Plan

Top View

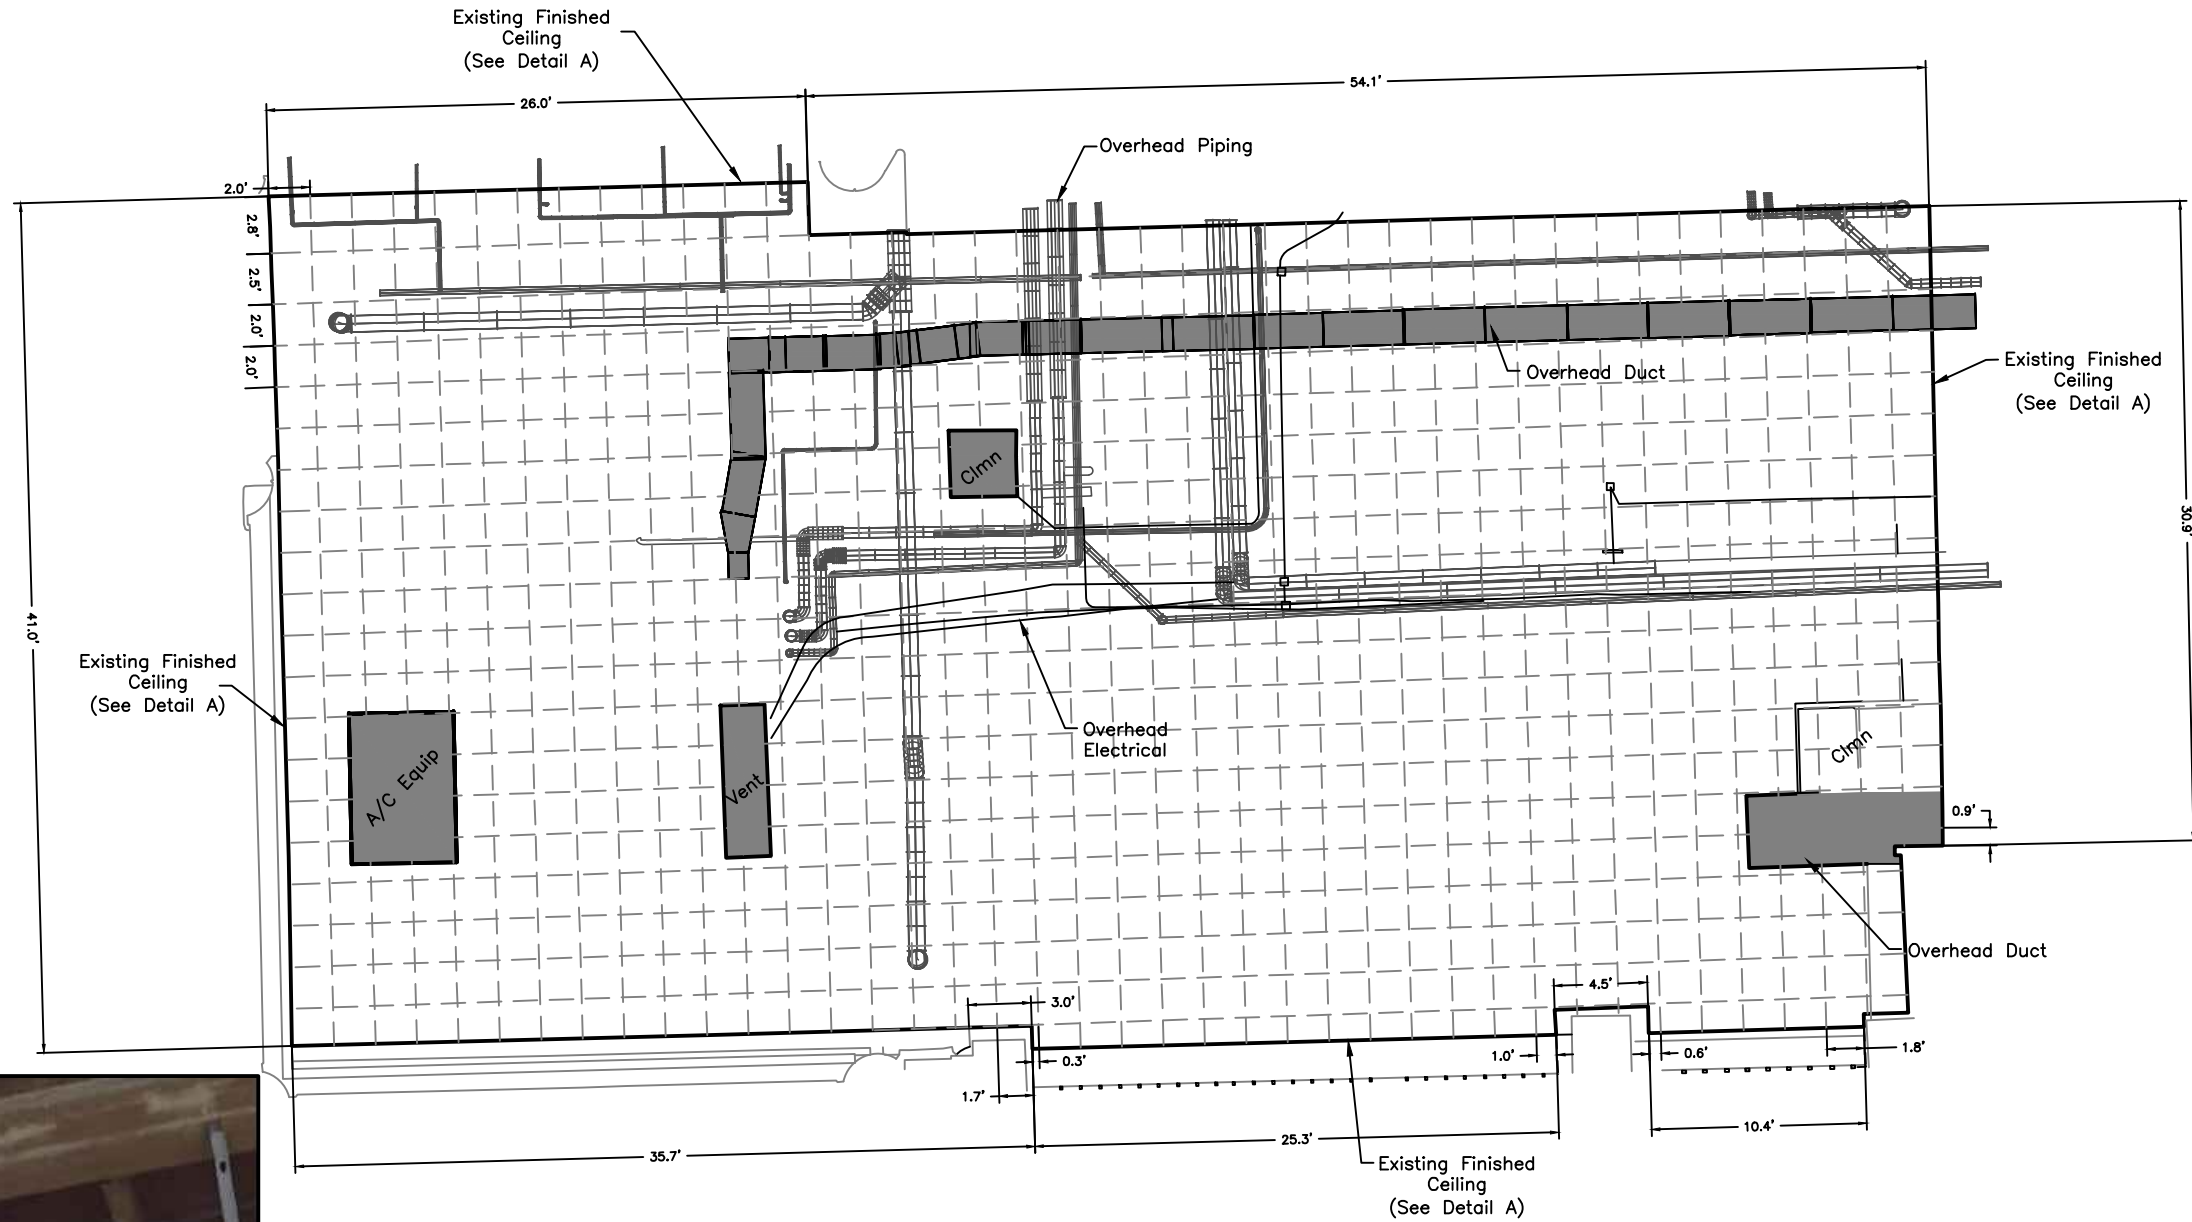

Scale: Not To Scale



Detail A

Note:
Grid spacing is 2.0' x 2.0' unless noted.

THIS IS NOT A SURVEY

Bank of Tampa Ceiling Location Plan
PREPARED FOR:
Dixie Southern Industrial Inc.

PROJECT NO.: 20120082
PHASE: 1
FIELD DATE: 07/19/12

SURVTECH SOLUTIONS, INC. SURVEYORS AND MAPPERS
10220 U.S. Highway 92 East, Tampa, FL 33610
phone: (813)-621-4929, fax: (813)-621-7194, Licensed Business #7340
email: sbrown@survtechsolutions.com <http://www.survtechsolutions.com>

